


PREPARED BY
HIGHWAY PLANNING SURVEY
IN COOPERATION WITH
U.S. PUBLIC ROADS ADMINISTRATION

STATE OF MINNESOTA
DEPARTMENT OF HIGHWAYS
ROAD LIFE STUDIES
CONSTRUCTION PROJECT LOG RECORD

CONTROL SECTION 6504
TRUNK HIGHWAY 7
COUNTY Renville
DISTRICT 8A

LIMITS: 5.23 Mi. W. of E. Co. Line - E. Co. Line (on N. Co. Line.)

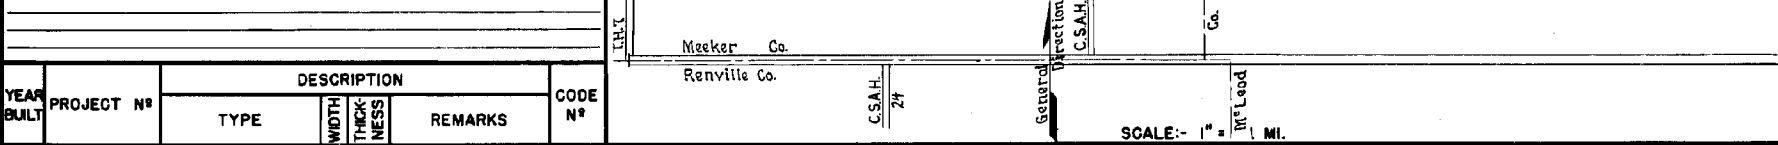

YEAR BUILT	PROJECT N ^o	DESCRIPTION			CODE N ^o
		TYPE	WIDTH	THICK-NESS	
					No Record of Constr.
		Gravel	24'	3"	Added in 1934.
1924		Gravel	24'	2 1/2"	Co. Job 2405 1200 C.Y./Mile Added in 1934.
1935	7-119-25	Gravel	24'	3"	
M	1940 A.F.E. 18	Regravelling			315 C.Y./Mile. Maint. Dept.
M	1941 A.F.E. 45	Regravelling			253 C.Y./Mile. Maint. Dept.
M	1943 A.F.E. 17	Grade Lifts	26'		7760 C.Y./M. Maint. Dept.
M	1943 A.F.E. 6	Grav. Resurface (Spots)			209 C.Y./M. Maint. Dept.
M	1945 A.F.E. 6	Grav. Resurfacing			299 C.Y./M. Maint. Div.
M	1946 A.F.E. 6	Grav. Resurfacing	21'		1576 C.Y.
M	1947 A.F.E. 6	Grav. Resurfacing			1589 Tons
M	1948 A.F.E. 6	Grav. Resurfacing			2184 Tons
M	1951 A.F.E. 6	Grav. Resurfacing	22'		2177 Tons
(This Control Section eliminated from T.H. System in 1951 due to relocation of C.S. 4703 (T.H. 7))					

YEARS FROM	TO	TOTAL MILES	UNINCORPORATED		INCORPORATED		RURAL		URBAN	
			RDWY. MI.	BR. MI.	RDWY. MI.	BR. MI.	RDWY. MI.	BR. MI.	RDWY. MI.	BR. MI.
1934	1950	5.23	5.23	0.00	0.00	0.00	5.23	0.00	0.00	0.00
1951		0.00	0.00	0.00	0.00	0.00	0.00	0.00	0.00	0.00

REMARKS: Layout is to scale as of 1934.