


PREPARED BY
TRAFFIC AND PLANNING DIVISION
IN COOPERATION WITH
U.S. DEPARTMENT OF COMMERCE
BUREAU OF PUBLIC ROADS

STATE OF MINNESOTA
DEPARTMENT OF HIGHWAYS
ROAD LIFE STUDIES
CONSTRUCTION PROJECT LOG RECORD

Interstate

CONTROL SECTION 5880A
TRUNK HIGHWAY 35
COUNTY Pine
DISTRICT 1A

LIMITS: S. Co. Line-Jct. T.H. 48 (S. Lim. Hinckley)

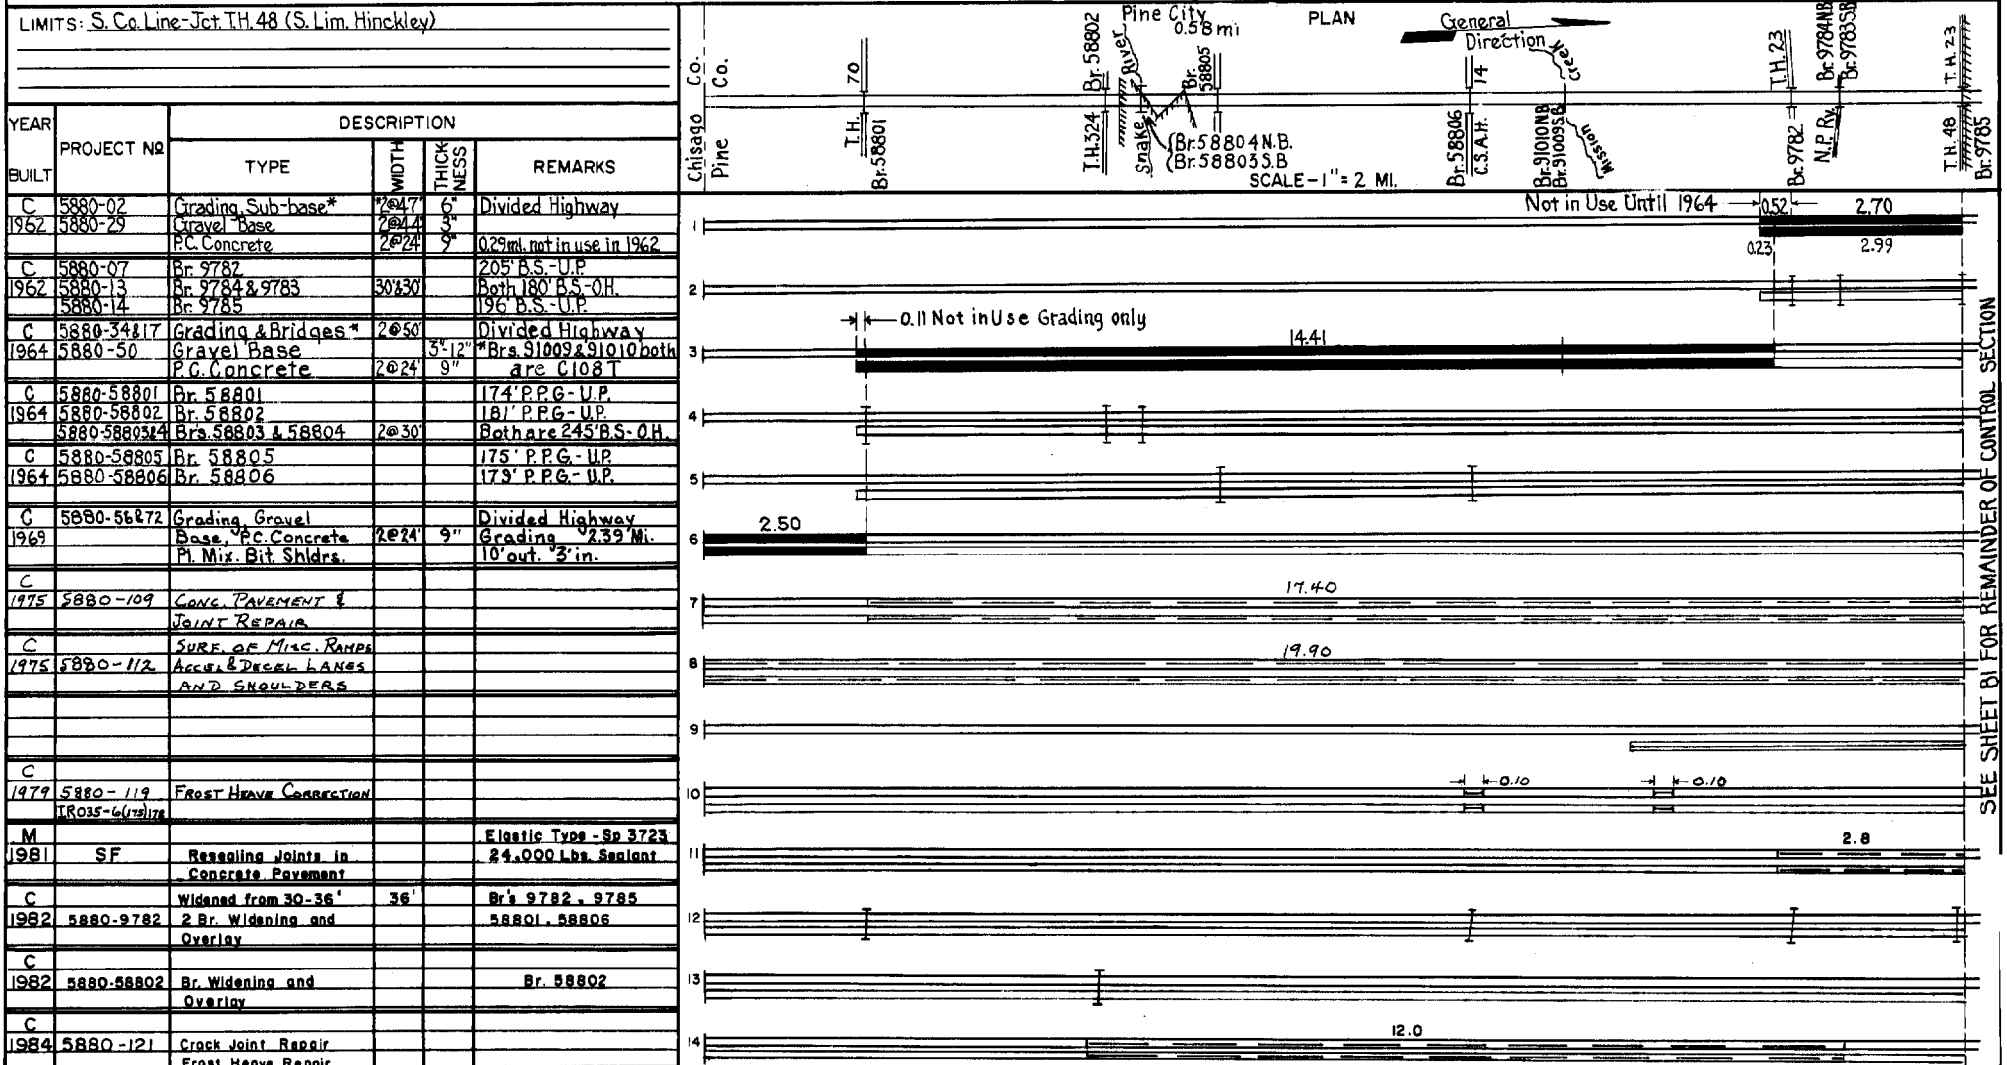

SEE SHEET B1 FOR REMAINDER OF CONTROL SECTION

YEARS		TOTAL MILES	UNINCORPORATED		INCORPORATED		RURAL		URBAN	
FROM	TO		RDWY. MI.	BR. MI.	RDWY. MI.	BR. MI.	RDWY. MI.	BR. MI.	RDWY. MI.	BR. MI.
1962	1963	2.70	2.67	0.03	0.00	0.00	2.67	0.03	0.00	0.00
1964	1968	17.40	16.79	0.03	0.53	0.05	16.79	0.03	0.55	0.05
1969		19.90	19.29	0.03	0.53	0.05	19.29	0.03	0.53	0.05

REMARKS: Layout is to scale as of 1962

